



Public Works works for the Public



COUNTY OF IMPERIAL

DEPARTMENT OF PUBLIC WORKS

155 S. 11th Street
El Centro, CA
92243

Tel: (442) 265-1818
Fax: (442) 265-1858

Follow Us:



www.facebook.com/ImperialCountyDPW/



<https://twitter.com/CountyDpw/>

COUNTY OF IMPERIAL PUBLIC WORKS

Walters Camp Road, 3 Slashes Road & Painted Gorge Road Maintenance; County of Imperial Project No. 6982MAINT

ADDENDUM NO. 1

October 18, 2022

This *ADDENDUM* is hereby made part of the Contract Documents and specifications to the same extent as if originally included therein, and shall be signed by the Bidder and included with the proposal.

1. Question: “Base Bid Item #3 Time and Material Allocation has no pre-set Item Price or Total. Please provide a dollar amount so all contractors are bidding the same amount.”

Response: Refer to Page 17, “Time and Material Allocation” of the Special Provisions. The last two sentences of the paragraph clarify this and is repeated herein, “The Time and Material allocation for this project shall be \$75,000. This is the number to be used for the bid proposals schedule.”

2. Question: “Section 5-1.24 Surveying, states that the contractor will be responsible for surveying for any portions of work necessary for the road maintenance work. Does the county have any specific surveying requirements?”

Response: Refer to Page 21, “Monument Preservation/Perpetuation” of the Special Provisions. The County will provide any known references of any monuments, corner accessories and/or benchmarks within the limits of the work to Contractor, if any. As this section also states, it is the Contractor’s responsibility to protect, preserve and if needed, perpetuate any such monuments, corner records and/or benchmarks within the limits of the work, as per this section of the Special Provisions. However, for the actual road maintenance work, which includes blading and grading, as long as all work is conducted entirely within the existing, disturbed unpaved road limits, no surveying or staking of layouts, are necessary.

3. Question: “Section 12-3.11C(3) mentions that the contractor is to provide and place two Project ID signs. Since there are three locations of maintenance, will three signs be required instead of two?”

Response: Provide and place two Project Identification Signs and Contractor’s Employee notice Signs on each location per **attached detail**. Full compensation for furnishing, installing, and maintaining Construction Area Signs, including all temporary signs and object markers required for the direction of traffic through or within the project limits, Imperial County project identification signs, and project funding signs, shall be considered as included in the contract lump sum price paid for the various items of work and no additional compensation shall be allowed therefor.

4. Question: “With California water conservation mandates, cities and municipalities have been not willing to provide water for any work outside of their limits. The maintenance location of Walters Camp Road and 3 Slashes Road fall outside of the IID’s jurisdictional limits and they will not allow

a permit for water to be pulled from their canal and used in areas outside of their service area meaning water will have to be trucked from some other city or municipality that is willing to provide construction water. Does that County have any agreements in place with and cities or municipalities to confirm that water will be available for the contractor to use on this project?

Response: The County has no agreements in place for the use of water at the project locations. Reference Page 109, Encroachment & Other Permits of the Special Provisions. In particular, the 3rd and 4th paragraphs on Page 109 are repeated as follows:

- Specifically for construction water it is the Contractor's responsibility to obtain the source of, and permitting of use of water needed for dust control, and grading operations for the maintenance of the unpaved roads. For Walters Camp Road and 3 Slashes Road, Contractor may explore obtaining construction water from Palo Verde Water District, Walters Camp, or other nearby public or private water source, including the Colorado River. For Painted Gorge Road, Contractor may explore obtaining construction water from Imperial Irrigation District, Seeley County Water District, Ocotillo Mutual Water, Coyote Valley Mutual Water, US Gypsum or other nearby public or private water source.
- Obtaining any construction water, including permit, and payment for water use is entirely the responsibility of the contractor, considered a part of the various items of work, and no compensation shall be considered or made therefor.

The Contractor shall furnish water, after obtaining a permitted water supply, to the project sites via water truck, trailer, J stand setup, or any other available means.



John A. Gay, P.E.
Director of Public Works

Acknowledgement of Addendum No. 1

The general contractor is responsible for advising any and all subcontractors of this change. Each bidder must acknowledge receipt of this addendum in the noted space below and where indicated on the Bidder's Proposal Section of the Special Provisions. This Addendum must be attached to the proposal.


License No: _____

Print or Type Company Name: _____

Print or Type Authorized Name: _____

Authorized Signature of Contractor: _____


Date Signed: _____

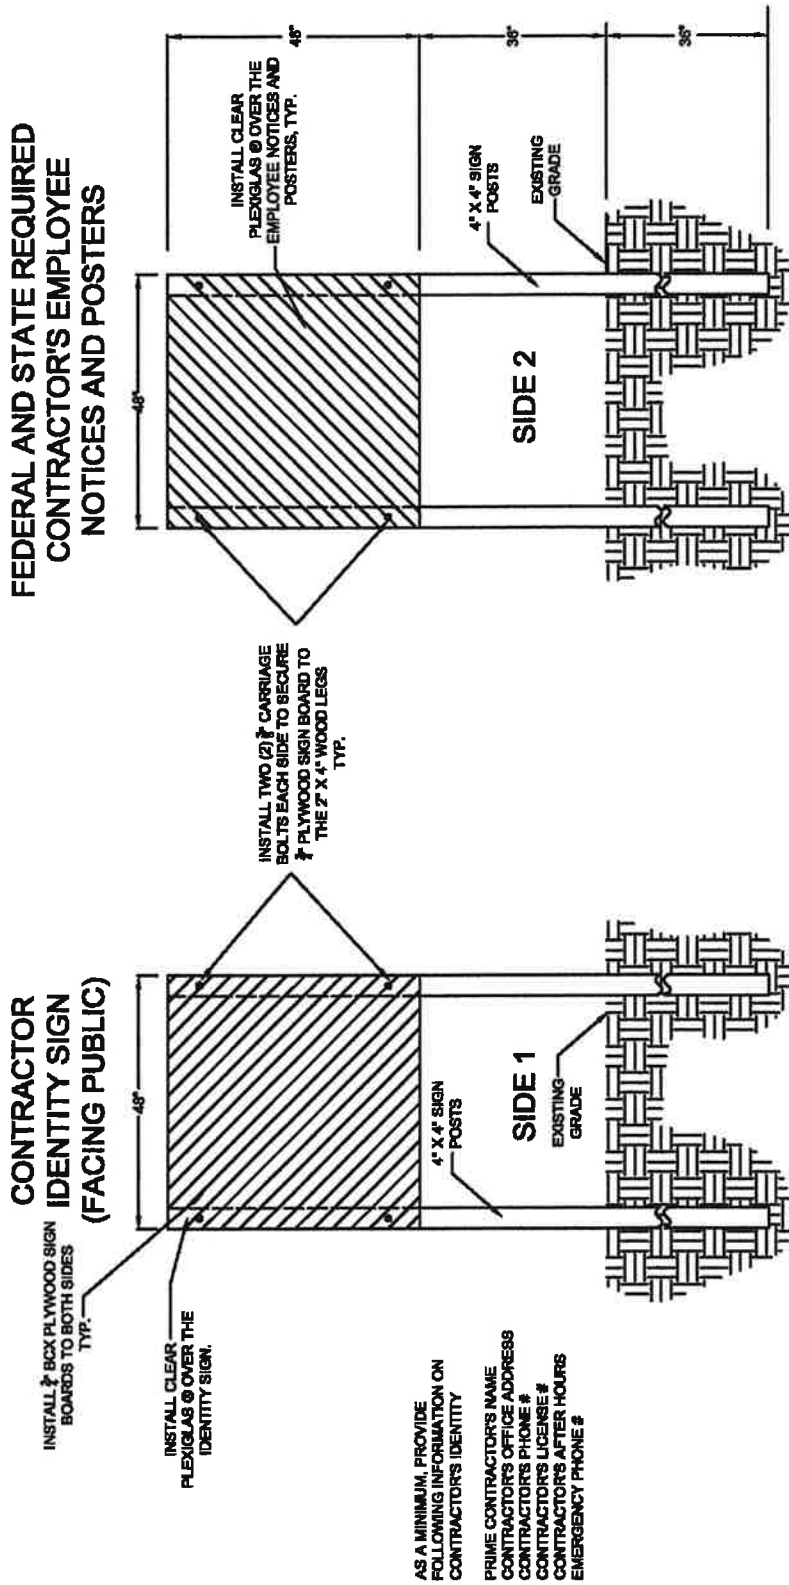

FEDERAL AND STATE REQUIRED CONTRACTOR'S EMPLOYEE NOTICES AND POSTERS

NOTE: THE CONTRACTOR SHALL INSTALL TWO (2) SEPARATE CONTRACTOR IDENTITY AND CONTRACTOR'S EMPLOYEE NOTICE SIGNS OR USE ONE SET OF SIGN POSTS AND MOUNT THE CONTRACTOR IDENTITY AND THE CONTRACTOR'S EMPLOYEE NOTICES ON OPPOSITE SIDES OF THE SIGN POST. THE CONTRACTOR IDENTITY SIGN MUST FACE THE PUBLIC AT THE LOCATION DESIGNATED BY THE AWARDED AGENCY. IF TWO (2) SEPARATE SIGNS ARE INSTALLED, PLACE THOSE SIGNS IN CLOSE PROXIMITY.

NOT TO SCALE

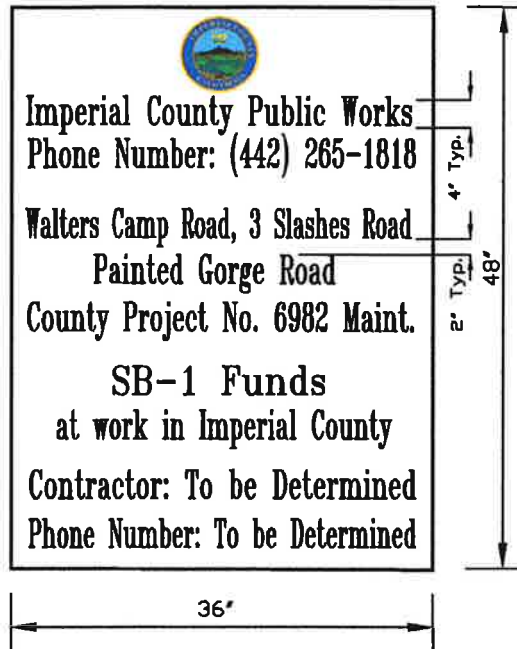

NOTES:

1. The above sign is required at all locations as dictated elsewhere in these Special Provisions.
2. Contractor shall install a minimum of two signs, visible to the traveling public, at each end of the project or as directed by the Engineer.
3. The sign shall be reflectorized material on an aluminum base.