



COUNTY OF
IMPERIAL

DEPARTMENT OF
PUBLIC WORKS

155 S. 11th Street
El Centro, CA
92243

Tel: (442) 265-1818
Fax: (442) 265-1858

Follow Us:



[www.facebook.com/
ImperialCountyDPW/](https://www.facebook.com/ImperialCountyDPW/)



[https://twitter.com/
CountyDpw/](https://twitter.com/CountyDpw/)



Public Works works for the Public

COUNTY OF IMPERIAL PUBLIC WORKS

155 S. 11th Street
El Centro, CA 92243

**County Project: No.SR7327IS I.C. Department of Information & Technical Services
Office Upgrades Project
Located at 940 Main Street, Suite 201, El Centro, CA 92243**

ADDENDUM NO. 1

AUGUST 5, 2026

This *ADDENDUM* is hereby made part of the Contract Documents and specifications to the same extent as if originally included therein, and shall be signed by the Respondent and included with the proposal.

Clarification No.1: Sheet A1, Demolition Note 7 states: "Remove and dispose wood board from wall." However, there is no corresponding Note 7 callout shown on the demolition plan identifying the location of the wood to be removed. Please identify the exact location(s) of the existing wood board and clarify whether this work is included in the base bid.

- *Please see the attached sheet A1 identifying the board location.*

The Consultant is responsible for advising any and all subconsultants of this change. Each Respondent must acknowledge receipt of this addendum in the noted space below and must be attached to the proposal.

Daniel O'campo
Deputy Director PW – Facilities & CIP

Acknowledgement of Addendum No. 1

**County Project: No.SR7327IS I.C. Department of Information & Technical
Services Office Upgrades Project**

Located at 940 Main Street, Suite 201, El Centro, CA 92243

License No: _____

Print or Type Company Name: _____

Print or Type Authorized Name: _____


Authorized Signature of Consultant: _____

Date Signed: _____

- DEMOLITION NOTES:
- #
1. TEAR UP EXISTING ROLLED CARPET AND WALL BASE.
NOTE: EXISTING VCT FLOORING UNDERNEATH THE CARPET WILL REMAIN.
 2. DEMO EXISTING SHEETROCK.
 3. REMOVE THE EXISTING WINDOW.
 4. REMOVE THE EXISTING THERMOSTATS.
 5. DEMO EXISTING FRONT COUNTER.
 6. REMOVE THE EXISTING DOOR AND FRAME.
 7. REMOVE AND DISPOSE WOOD BOARD FROM WALL.
 8. ADDITIVE No. 1:
DEMO THE EXISTING CEILING GRIT SYSTEM AND INSTALL NEW CEILING TILE SYSTEM ALIGNED WITH THE REST OF THE ROOM.

LEGEND:

- DEMOLITION.
- EXISTING INTERIOR WALLS.
- EXISTING FLOORING.
- EXISTING FLOORING TO REMAIN.
- THERMOSTAT.
- EXISTING 120V OUTLET.
- EXISTING LIGHT SWITCH.
- EXISTING DATA BOX.
- ADDITIVE No.1

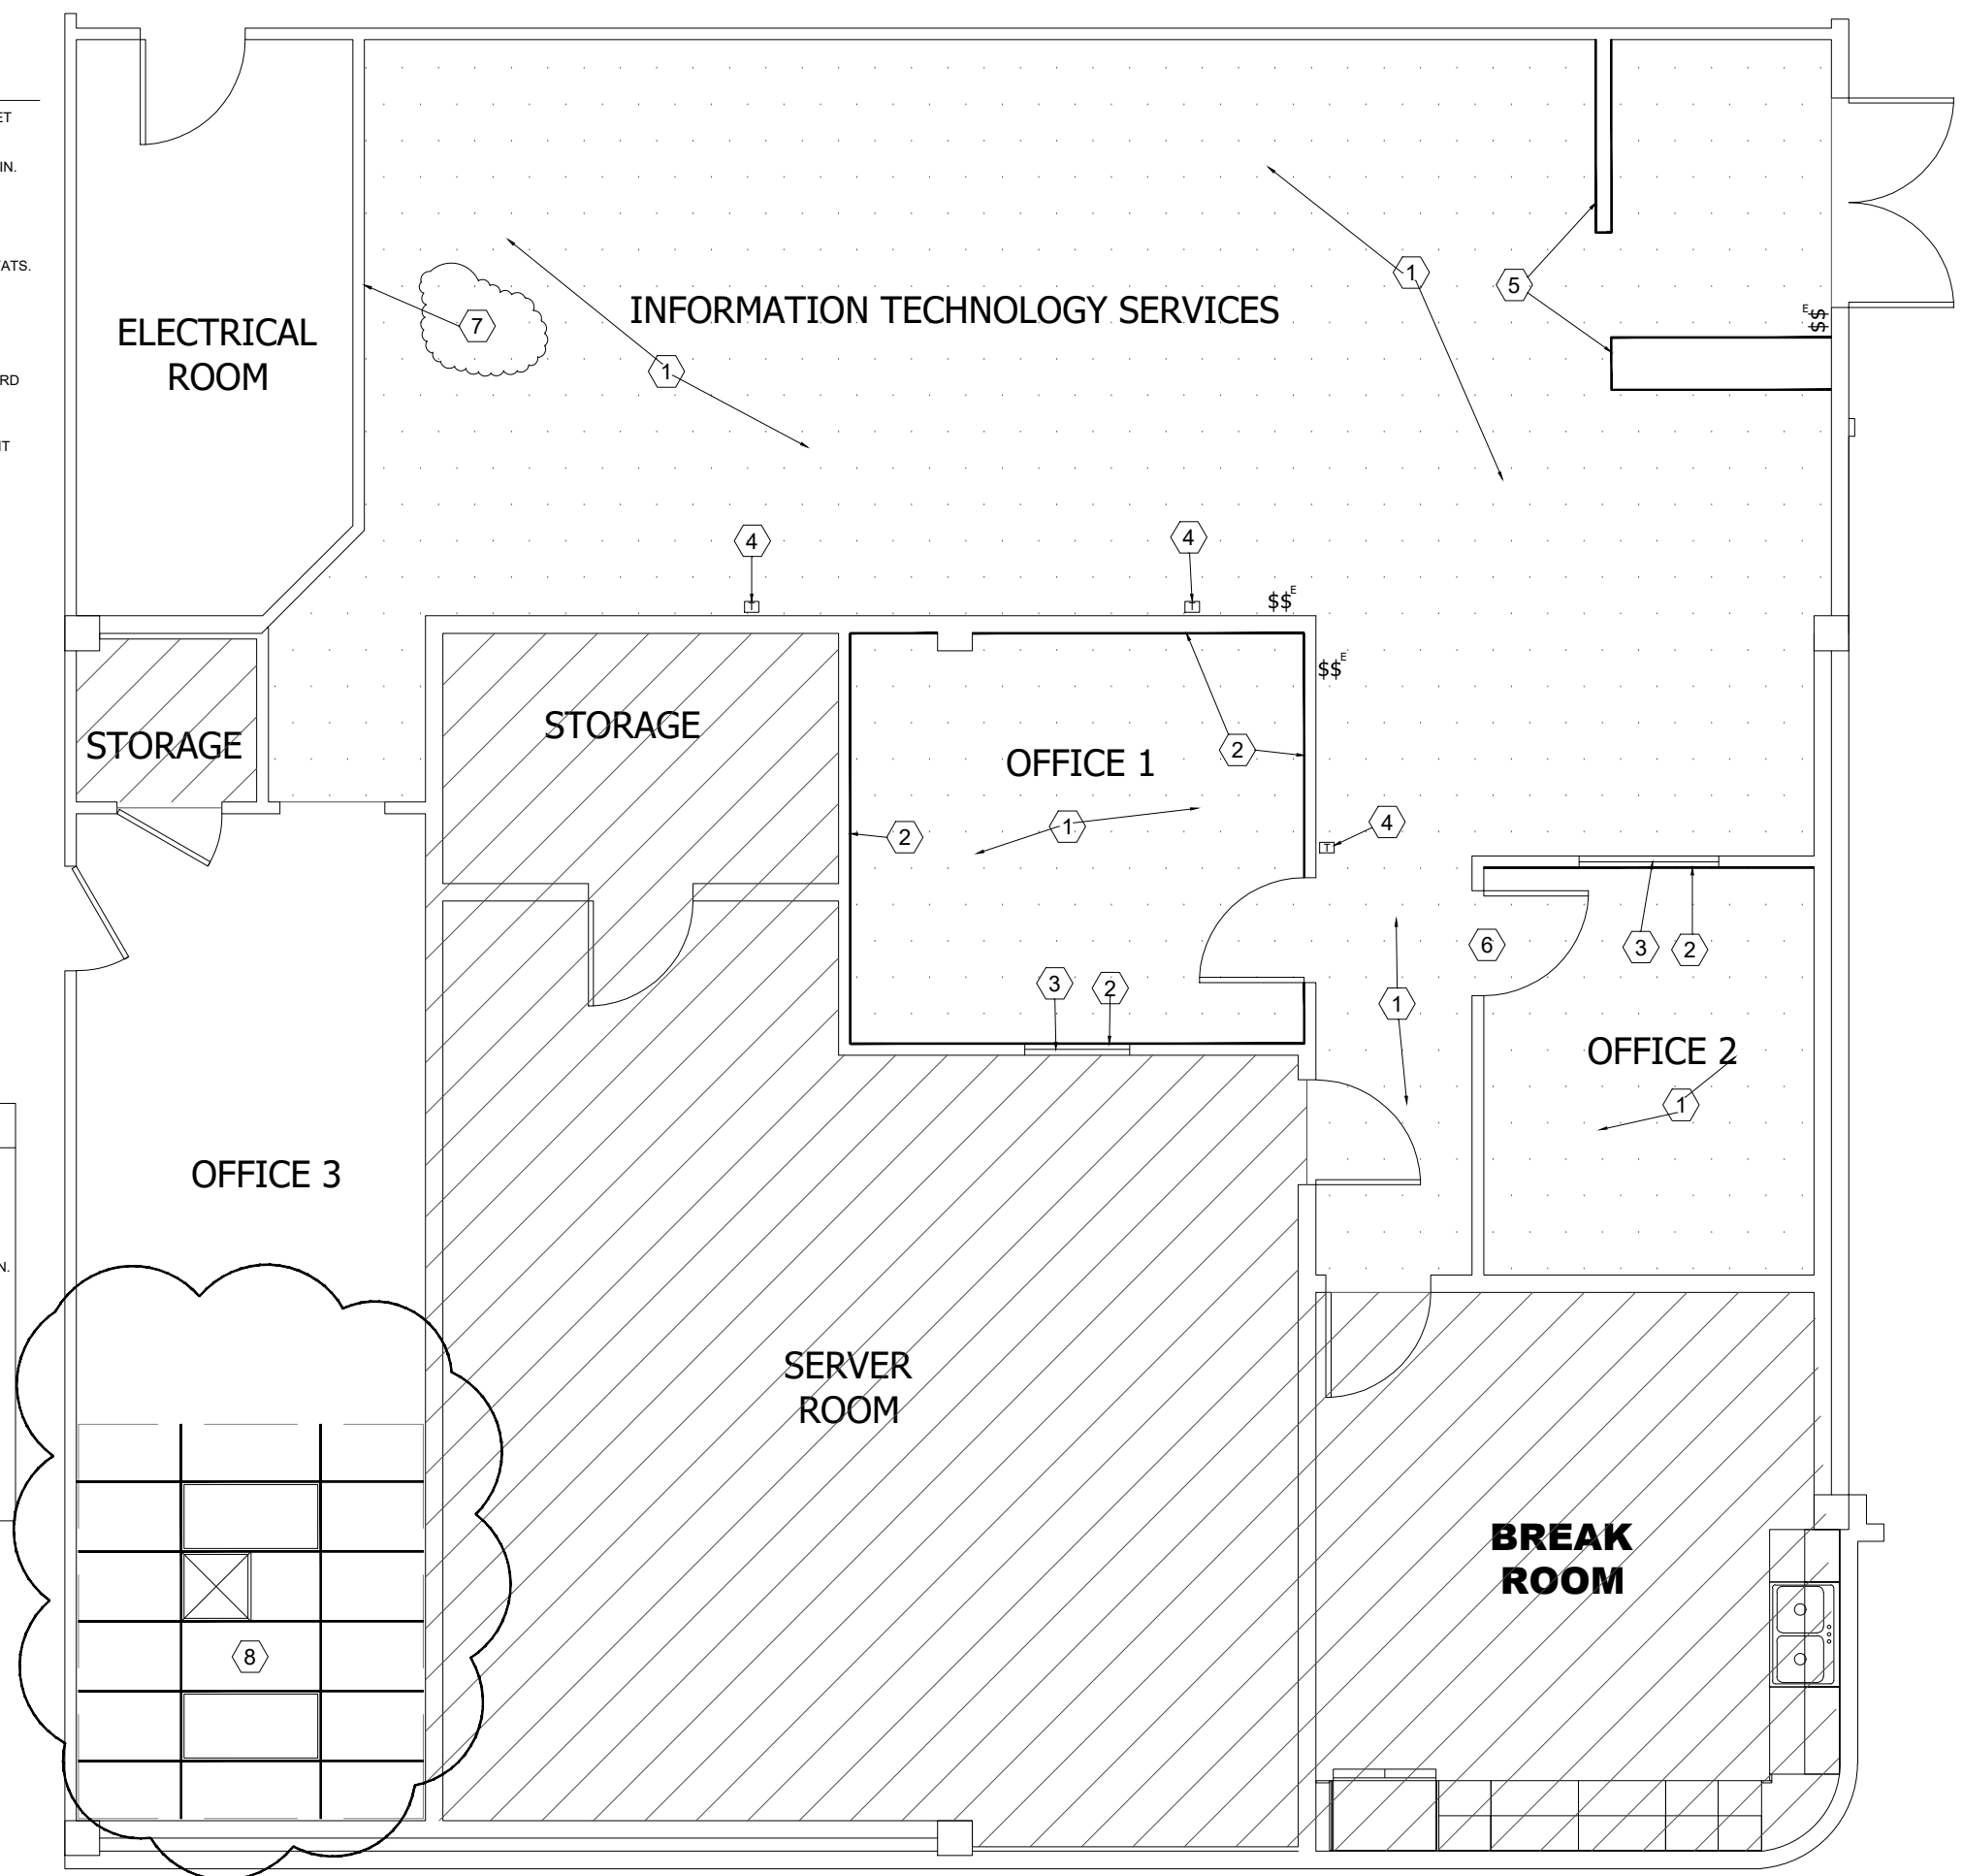

DEMOLITION PLAN	SITE DESCRIPTION	SCALE: 3/16" = 1'
SR7327IS INFORMATION & TECHNICAL SERVICES OFFICE UPGRADES		
ADDRESS: 940 MAIN ST, SUITE 201 EL CENTRO, CA 92243 ITS SF 2,438 S.F. AREA SF 144 SF OWNER: C.O. IMPERIAL APN: 053-093-001		
SHEET NO.: A1		